


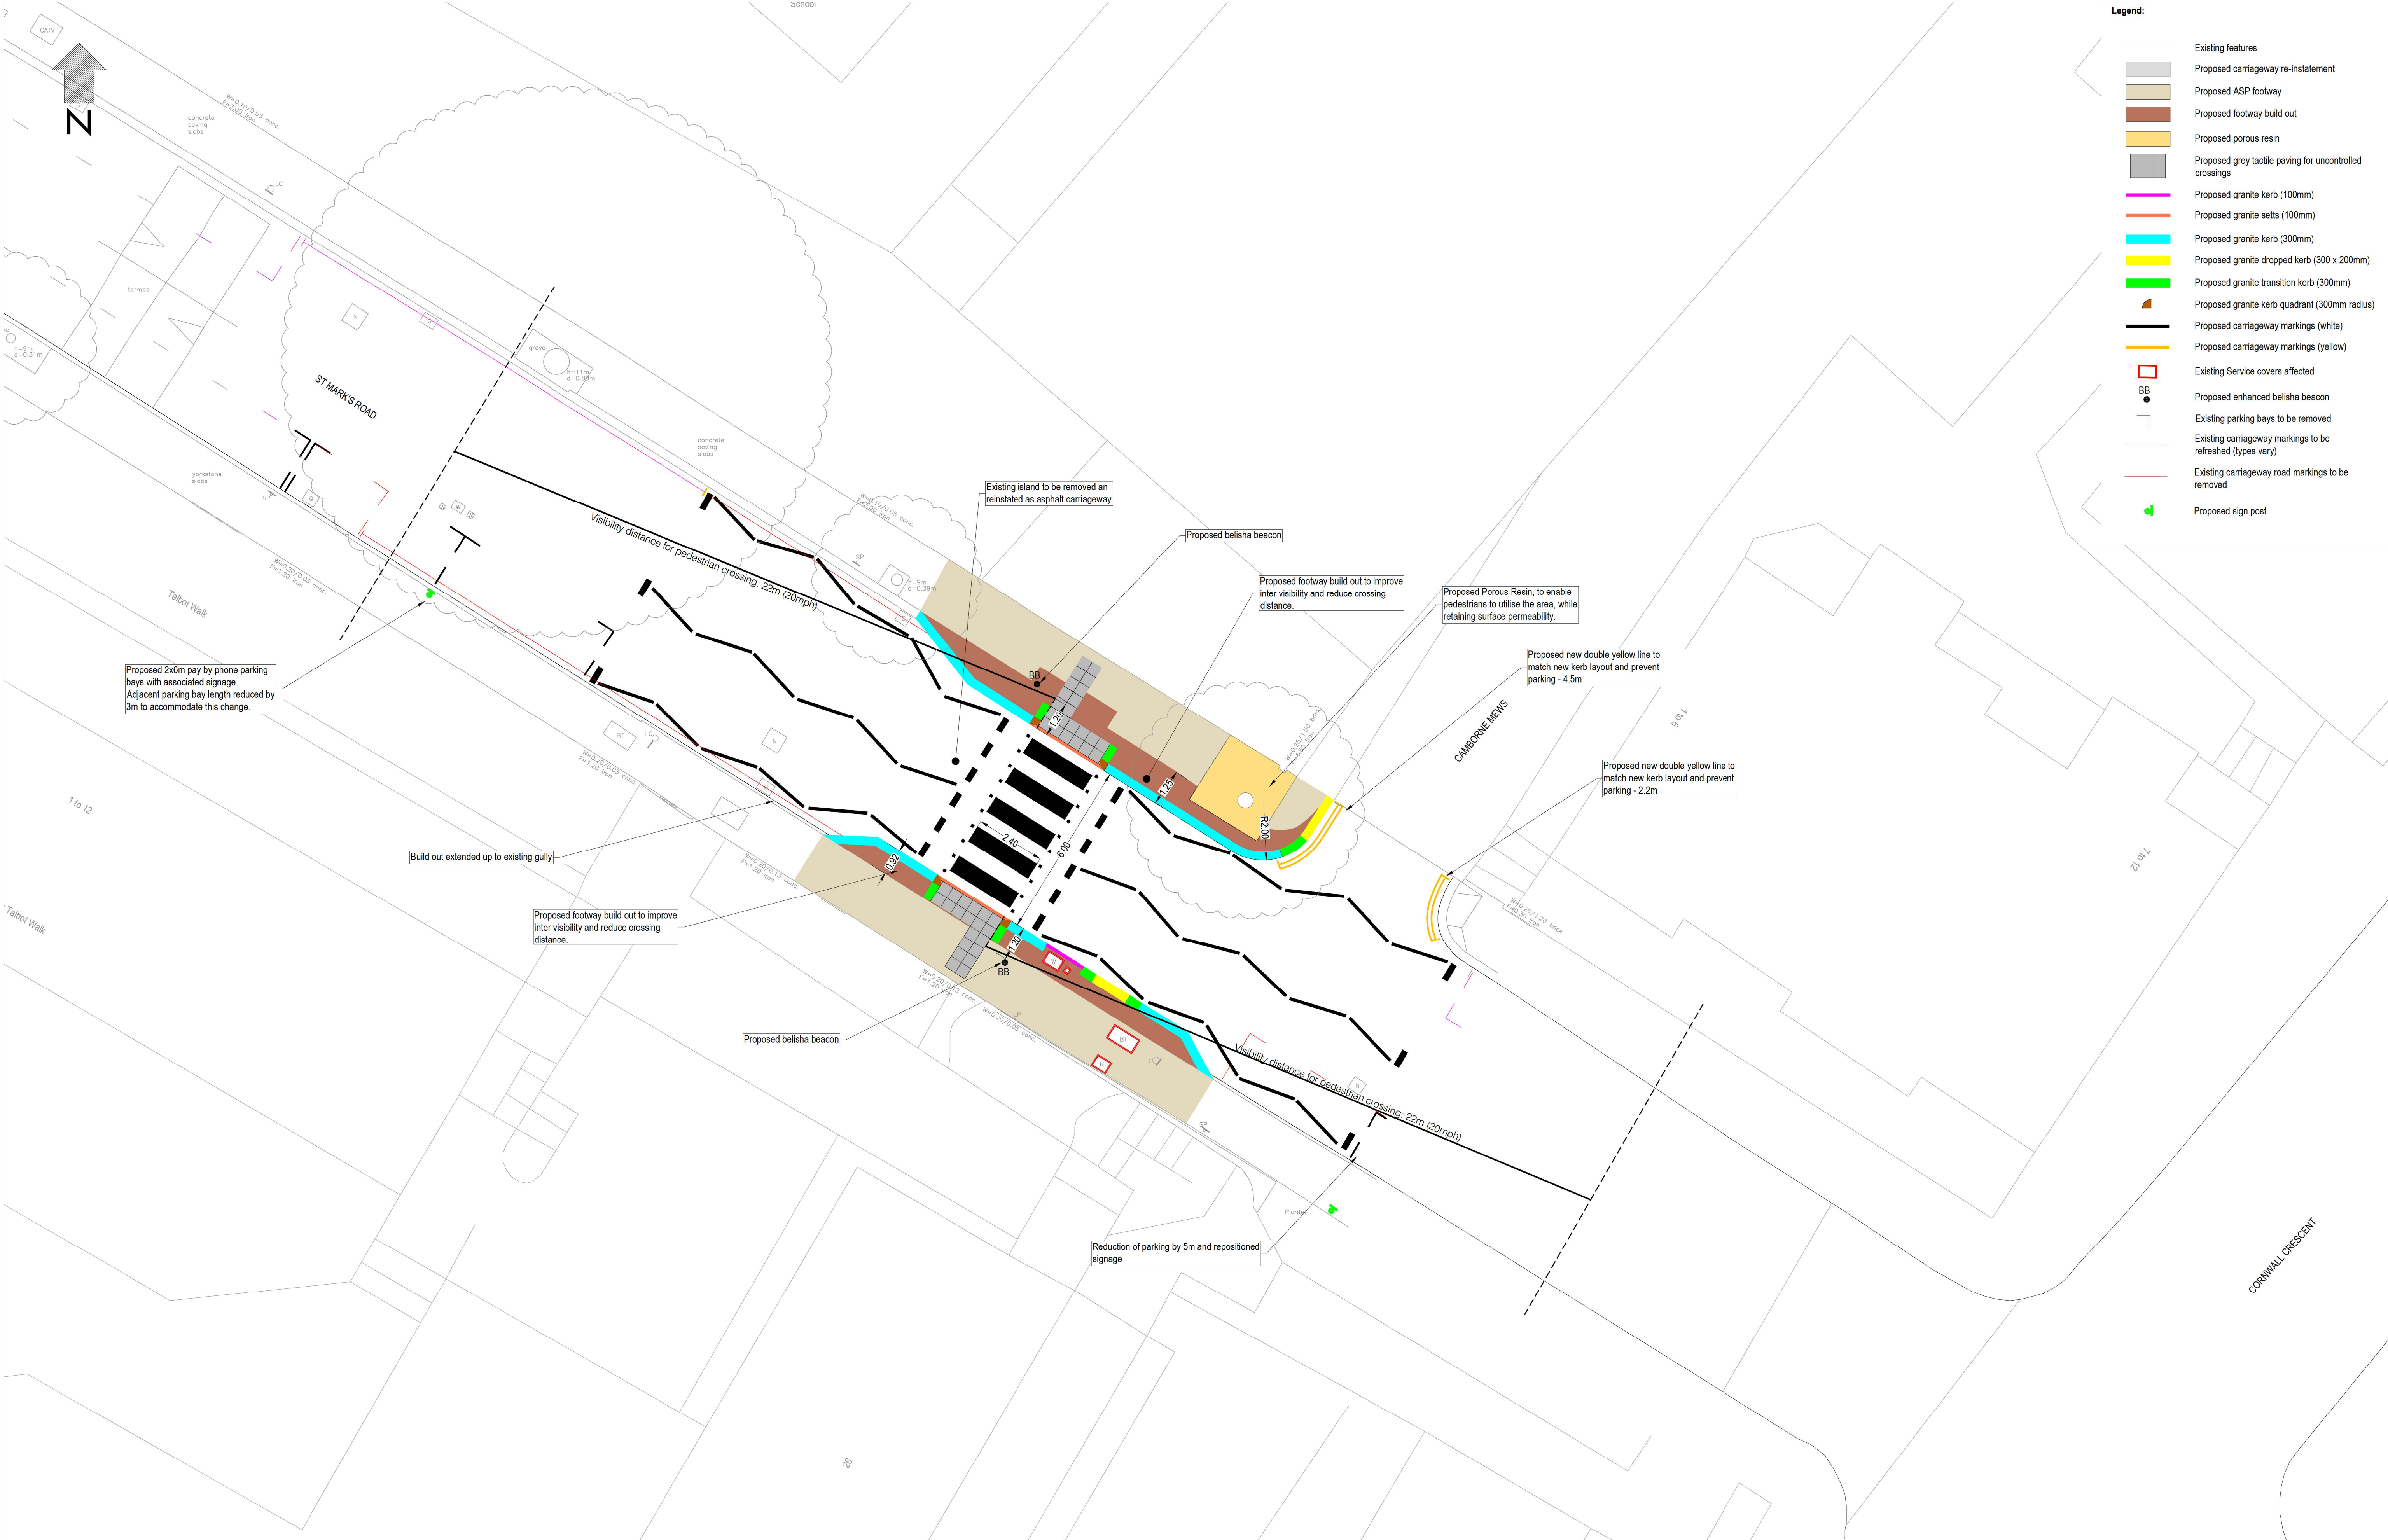

in partnership with



THE ROYAL BOROUGH OF
KENSINGTON
AND CHELSEA

Project:

ST MARKS ROAD CROSSING

CSHKEN1037-SK-001

Version 2

Scale: 1:100 @A1

August 2026