


- Notes:**
1. Do not scale from this drawing.
  2. This drawing is based on OS mapping and topographical survey drawing no. 1260146-TOP-A4-2D received from Topocrew in May 2026.
  3. Details of all existing underground and overhead services have not been received. No guarantees are given regarding the accuracy of the services information and it will be necessary for the contractor to undertake his own investigation to accurately locate services, prior to commencement of any ground works (CAT scans or other means of detection). The contractor shall, if necessary, contact the utilities to confirm services locations.
  4. Refer to stats pack for indicative location of statutory undertakers apparatus.
- Legend:**
- Existing features
  - Existing carriageway markings to be refreshed (types vary)
  - Proposed york stone slabs
  - Proposed footway build out in york stone
  - Proposed grey tactile paving for uncontrolled crossings
  - Proposed granite setts (100mm)
  - Proposed kerb (300mm)
  - Proposed transition kerb (300mm)
  - Proposed kerb quadrant (300mm radius)
  - Proposed carriageway markings (white)
  - Proposed carriageway markings (yellow)
  - BB ● Proposed enhanced belisha beacon
  - GAx □ Existing gully affected by works
  - PGx □ Proposed gully
  - Existing service cover to be adjusted to new levels, where required
  - Existing parking bays to be removed
  - RS ▲ Proposed sign mounted on black steel post

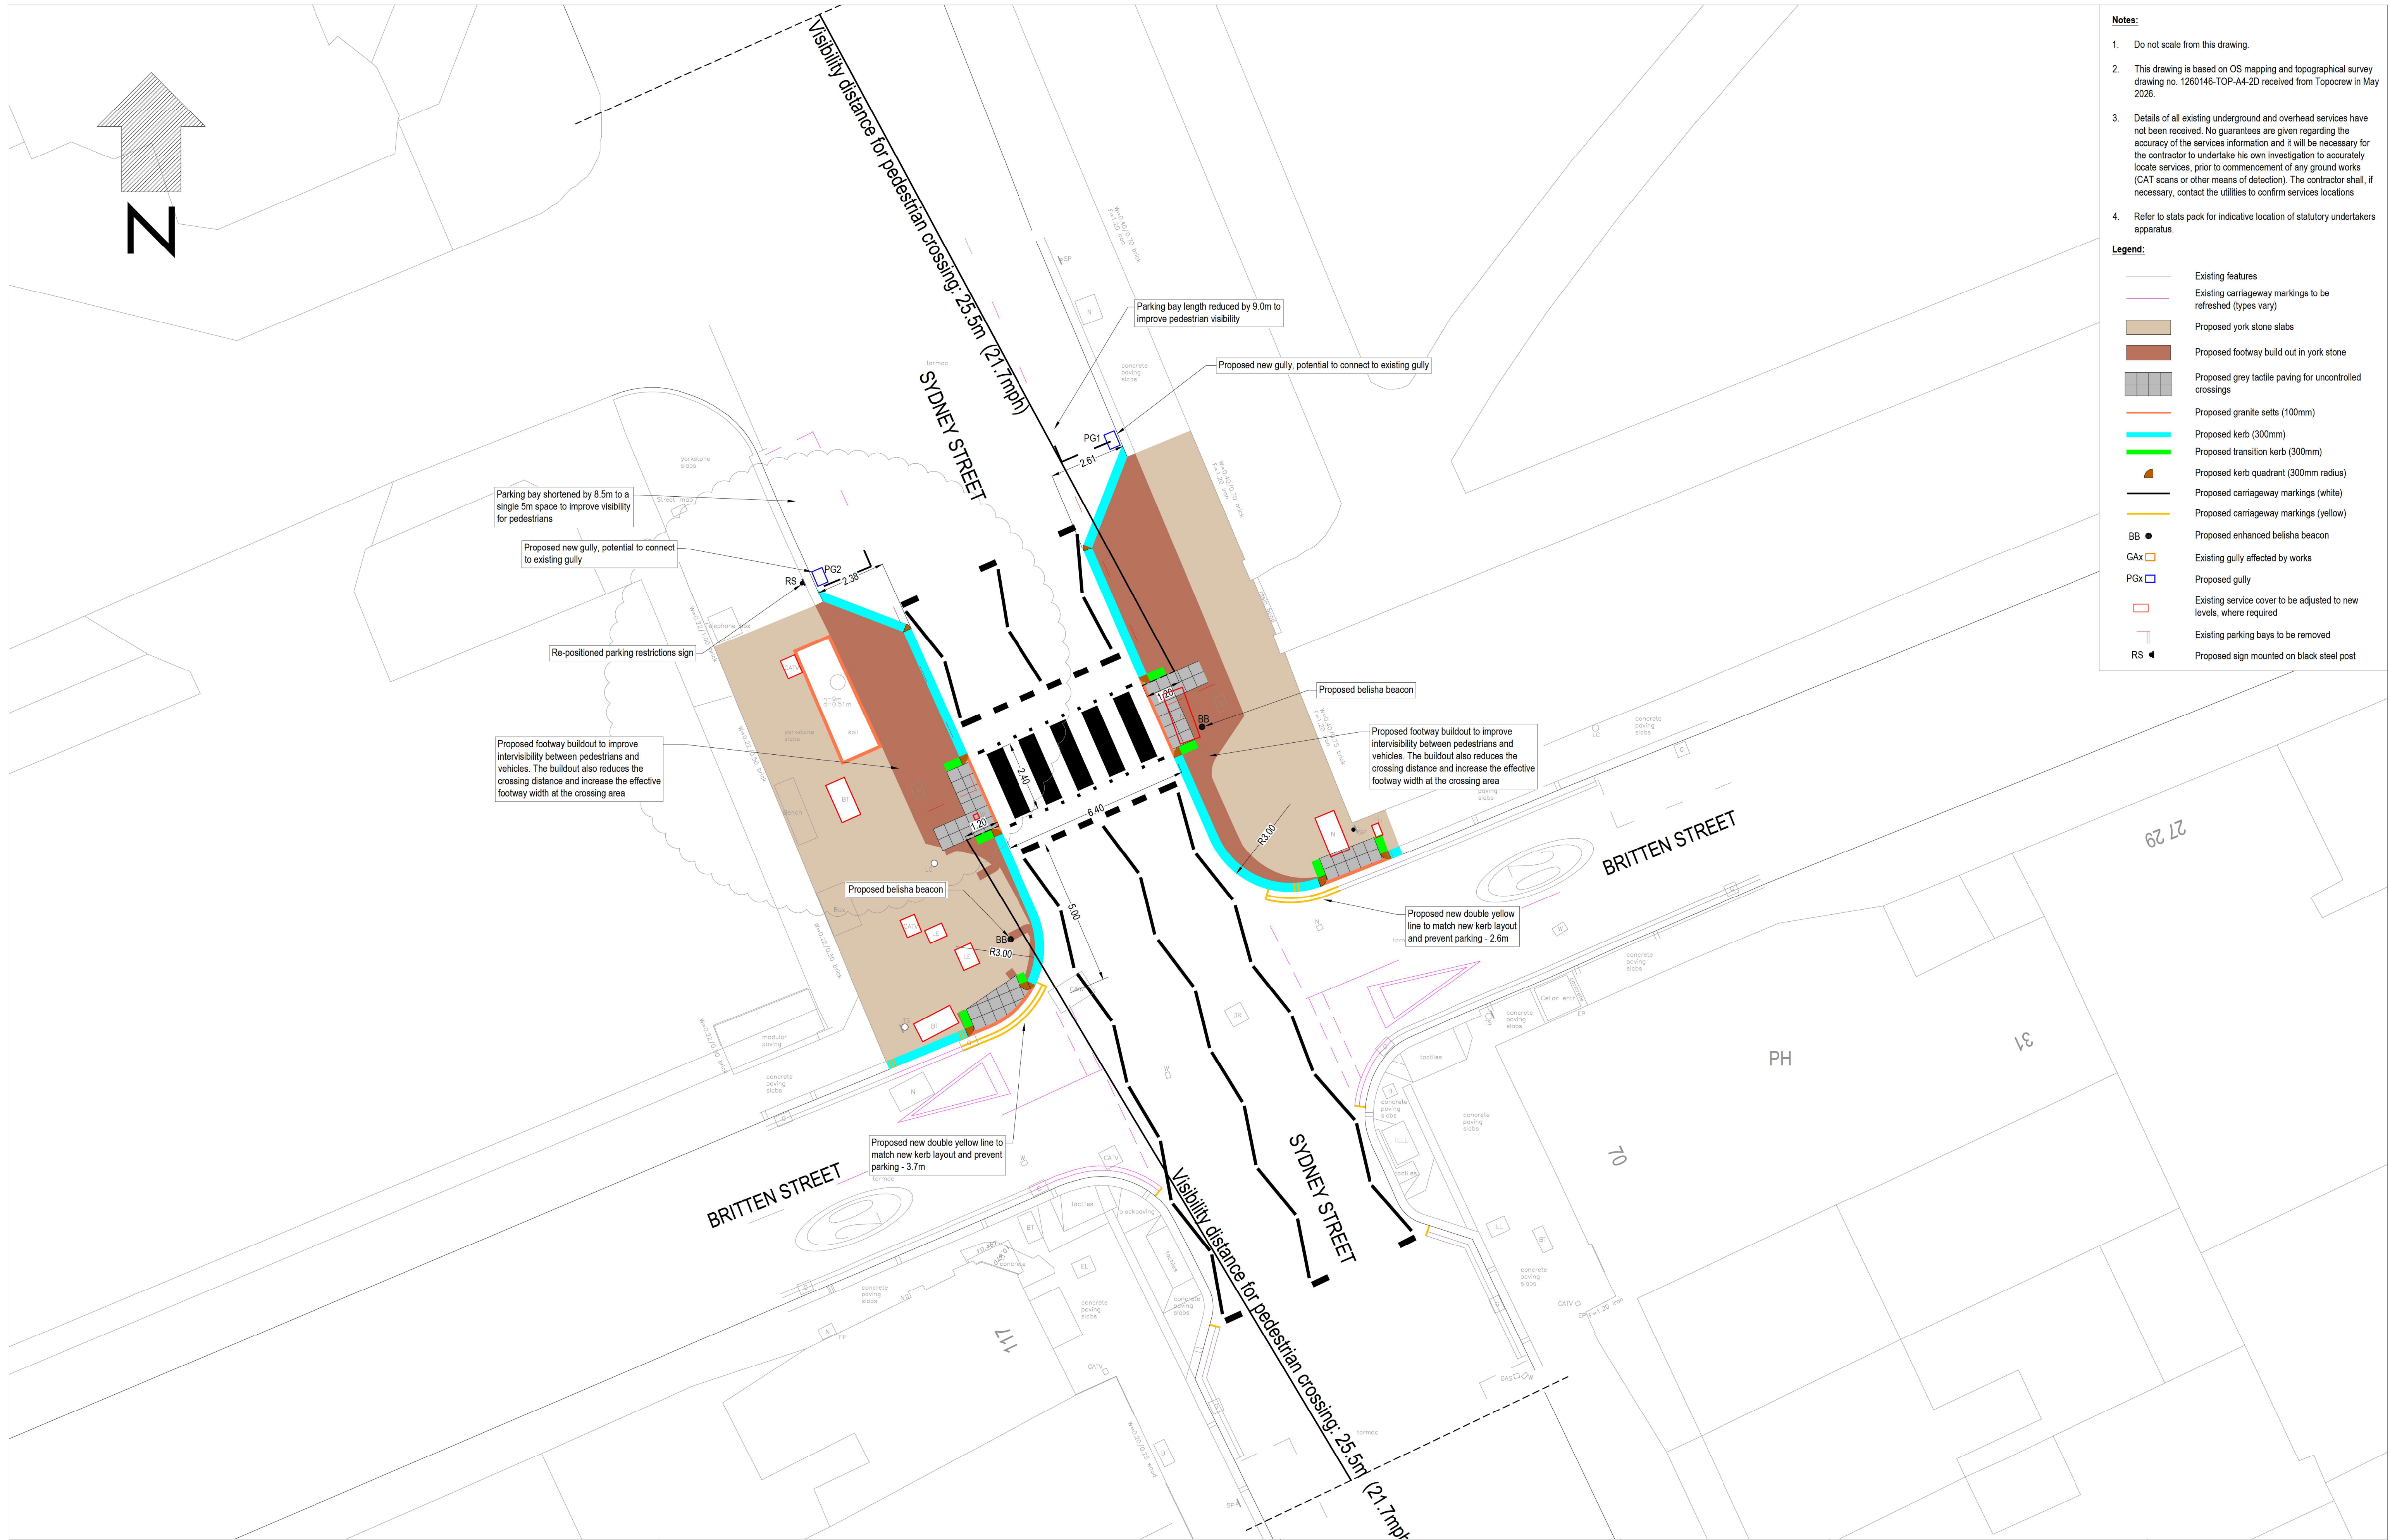

Project:  
**SYDNEY STREET ZEBRA CROSSING**

CSHKEN1034-SK-001

Version 2

Scale: 1:100 @A1

June 2026