

LEGEND

- Road markings (existing)
- Road markings (remove)
- Proposed road markings (yellow)
- Proposed road markings (white)
- Proposed kerb line
- Proposed carriageway construction
- Proposed footway construction
- Proposed island construction
- Existing sign
- Existing post
- Sign to be removed
- Post to be removed
- Proposed new sign
- Proposed new post
- Proposed tactile paving
- Indicative duct line to be avoided
- Utility cover to be raised
- Proposed new gully
- Proposed 'Keep Left' reflective hoop sign
- Proposed blank face hoop sign

NOTES

1. Do not scale from this drawing.
2. All dimensions are in metres unless otherwise specified.
3. Background survey information supplied by others. See original survey plans for details.
4. This drawing is to be read in conjunction with all drawings and documents related to the project.

SAFETY, HEALTH AND ENVIRONMENTAL INFORMATION

In addition to the hazards/risks normally associated with the type of work detailed on this drawing, note the following significant risks and information identified by the designer

▲ CONSTRUCTION

- C01 Exact location and depths of underground utility equipment unknown. Diversion requirements unknown
- C02 No Trial Holes have been dug
- C03 Impact to current traffic movements

▲ DEMOLITION

- D01 Exact location and depths of underground utility equipment unknown. Diversion requirements unknown
- D02 No Trial Holes have been dug
- D03 Impact to current traffic movements

▲ MAINTENANCE & OPERATION

- M01 No additional surveys have been undertaken to assess existing drainage performance

It is assumed that all works be carried out by a competent contractor working to an approved method statement.

Approved by:

Rev	Date	Description	Drn	Chk	App
2	09/06/2022	REVISED ISSUE		MJ/M	SA HD
1	27/05/2022	FIRST ISSUE		AJ	SA HD

This drawing has been specifically prepared to meet the requirements of the named client and may contain design and innovative features which differ from conventional design standards.

PROJECT CENTRE

www.marstonholdings.co.uk/projectcentre


Client:

Project: **TWO-WAY CYCLING PH3**

Drawing Title: **GILSTON ROAD GENERAL ARRANGEMENT**

Drawing Status: **FOR INFORMATION**

Drawn: AJ	Designed: AJ	Date: JUNE-2022	Scale: 1:500	Size: A1
Drawing No: 1000007626-3-0100-04A				Rev: 2

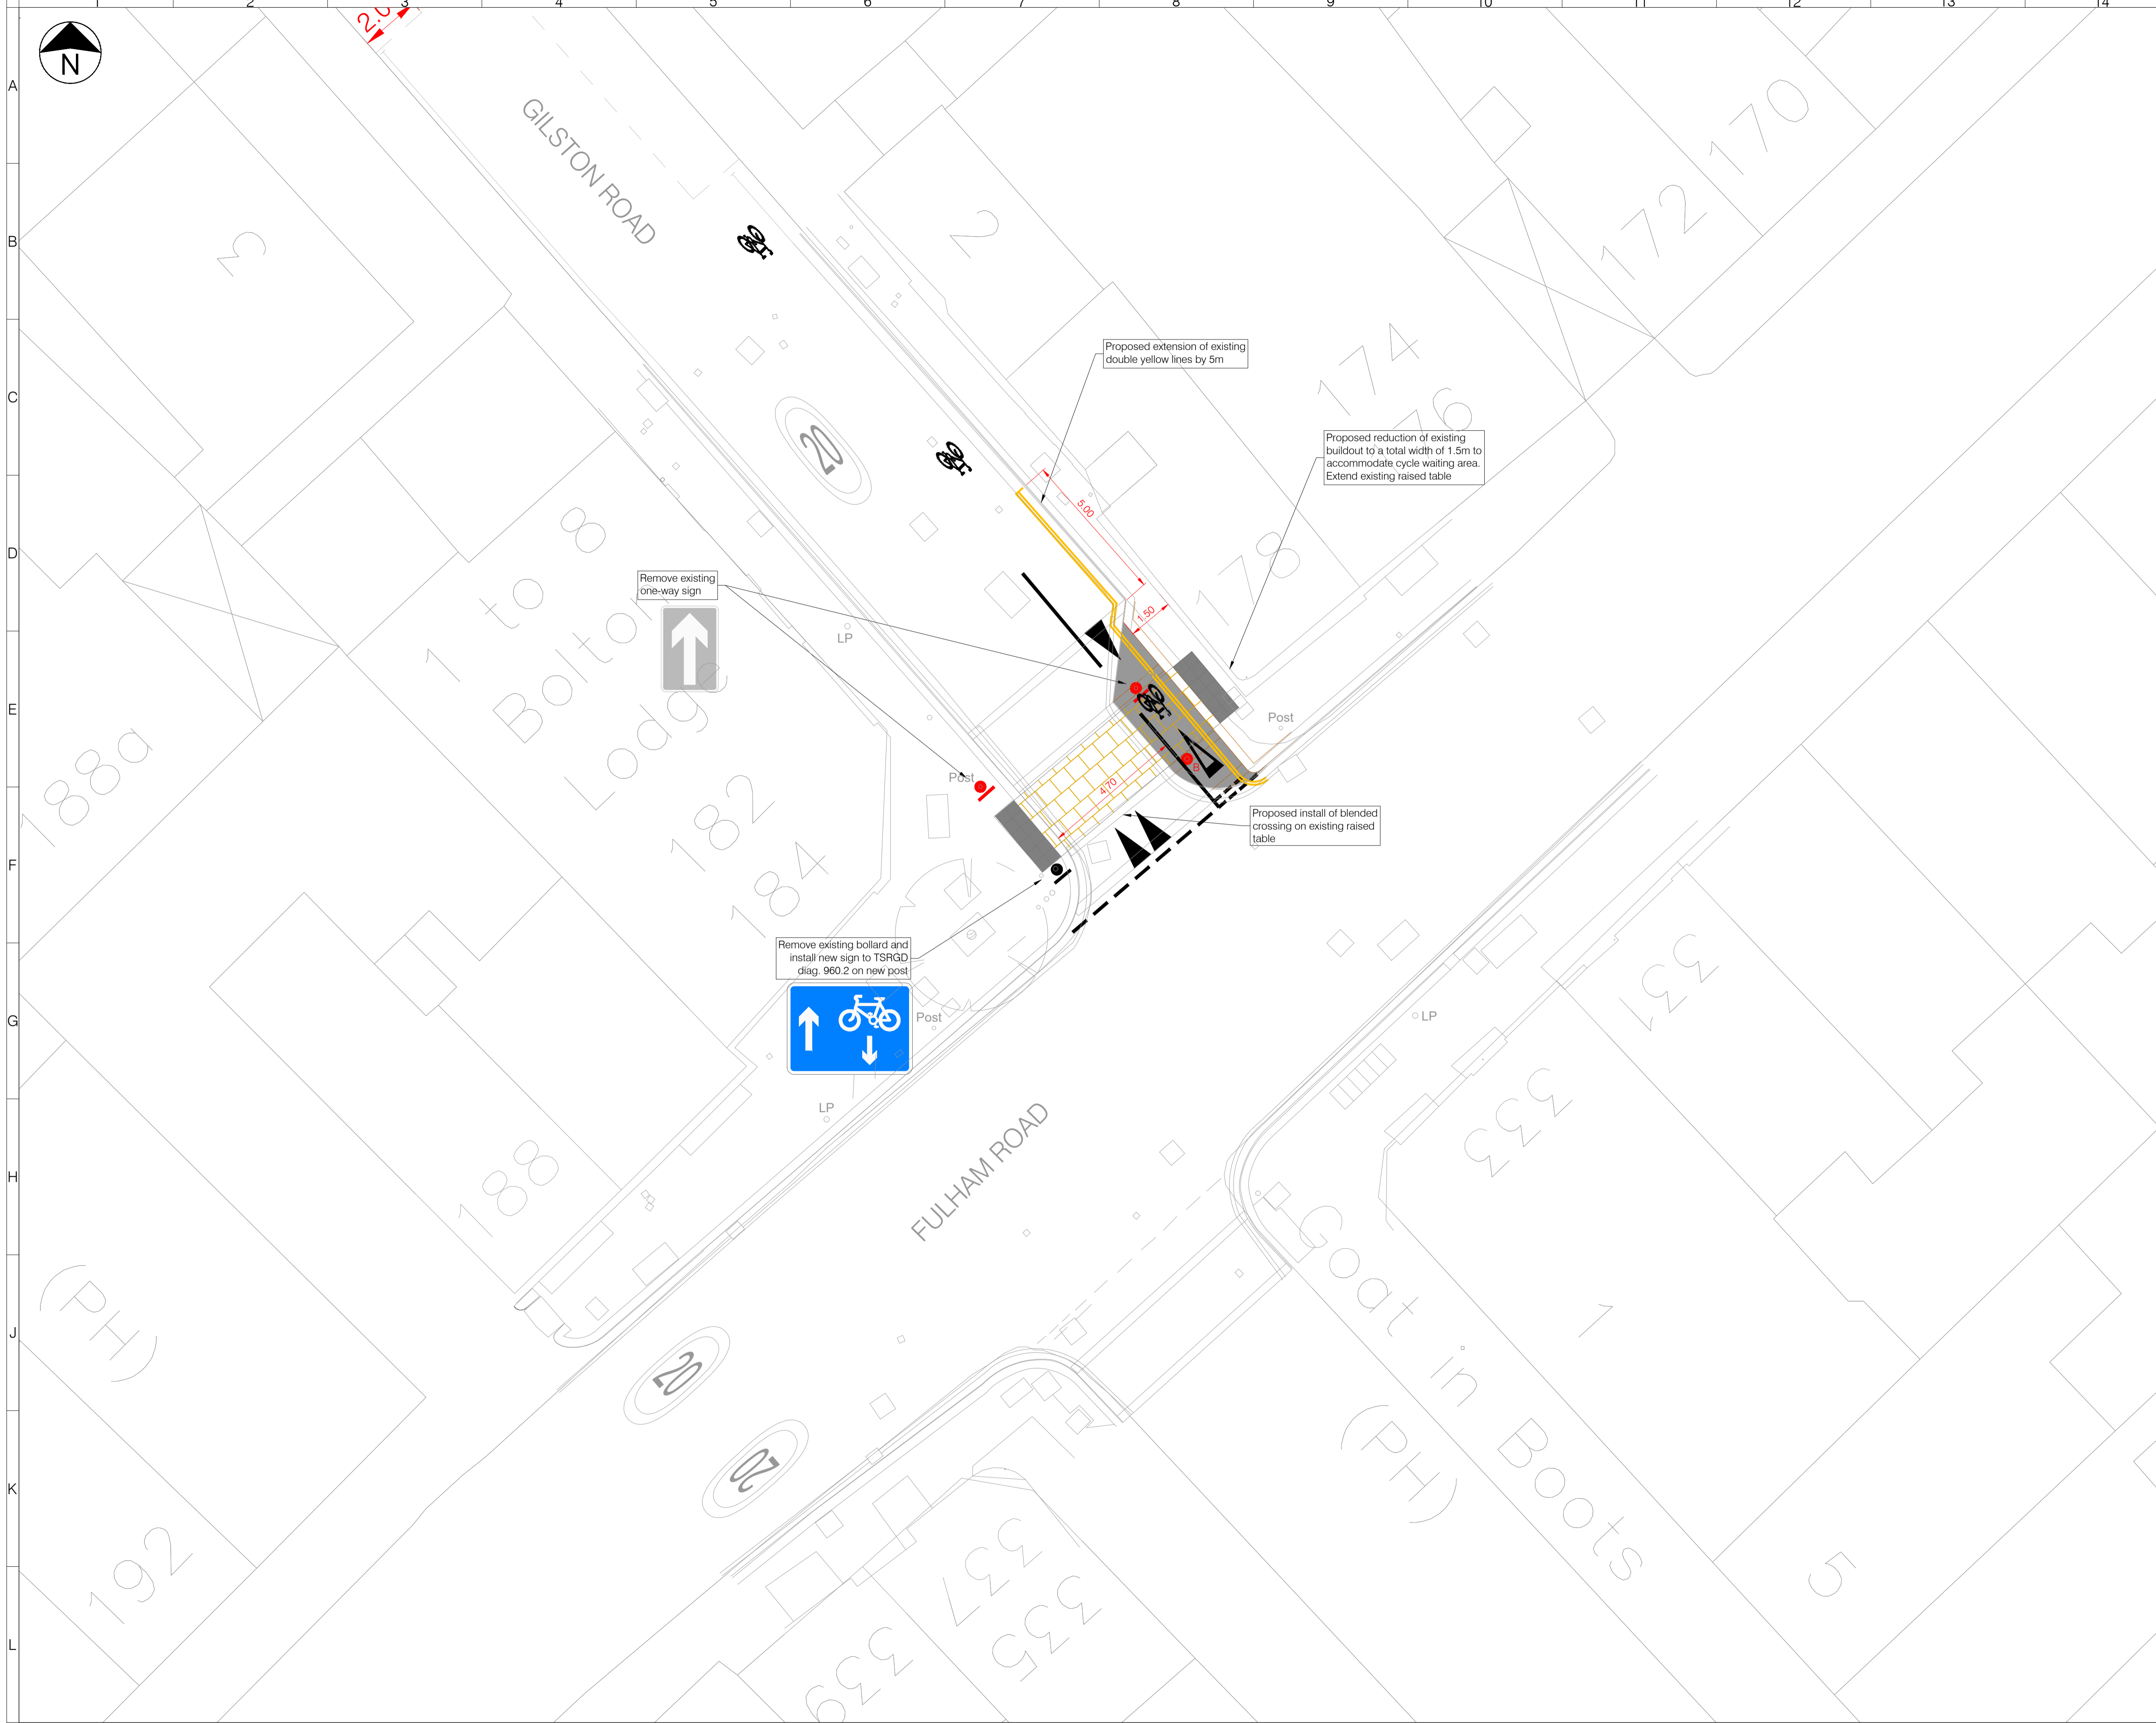

LEGEND

- Road markings (existing)
- Road markings (remove)
- Proposed road markings (yellow)
- Proposed road markings (white)
- Proposed kerb line
- Proposed carriageway construction
- Proposed footway construction
- Proposed island construction
- Existing sign
- Existing post
- Sign to be removed
- Post to be removed
- Proposed new sign
- Proposed new post
- Proposed tactile paving
- Indicative duct line to be avoided
- Utility cover to be raised
- Proposed new gully
- Proposed 'Keep Left' reflective hoop sign
- Proposed blank face hoop sign

NOTES

1. Do not scale from this drawing.
2. All dimensions are in metres unless otherwise specified.
3. Background survey information supplied by others. See original survey plans for details.
4. This drawing is to be read in conjunction with all drawings and documents related to the project.

SAFETY, HEALTH AND ENVIRONMENTAL INFORMATION

In addition to the hazards/risks normally associated with the type of work detailed on this drawing, note the following significant risks and information identified by the designer

▲ CONSTRUCTION
 C01 Exact location and depths of underground utility equipment unknown. Diversion requirements unknown
 C02 No Trial Holes have been dug
 C03 Impact to current traffic movements

▲ DEMOLITION
 D01 Exact location and depths of underground utility equipment unknown. Diversion requirements unknown
 D02 No Trial Holes have been dug
 D03 Impact to current traffic movements

▲ MAINTENANCE & OPERATION
 M01 No additional surveys have been undertaken to assess existing drainage performance

It is assumed that all works be carried out by a competent contractor working to an approved method statement.
 Approved by:

Rev	Date	Description	Drn	Chk	App
2	09/06/2022	REVISED ISSUE		MJM	SA HD
1	27/05/2022	FIRST ISSUE		AJ	SA HD

This drawing has been specifically prepared to meet the requirements of the named client and may contain design and innovative features which differ from conventional design standards.



Client

 THE ROYAL BOROUGH OF KENSINGTON AND CHELSEA

Project
 TWO-WAY CYCLING PH3

Drawing Title
 GILSTON ROAD
 GENERAL ARRANGEMENT

Drawing Status
FOR INFORMATION

Drawn	Designed	Date	Scale	Size
AJ	AJ	JUNE-2022	1:100	A1

Drawing No.
 1000007626-3-0100-04B

Rev
 2